




FRONT ELEVATION

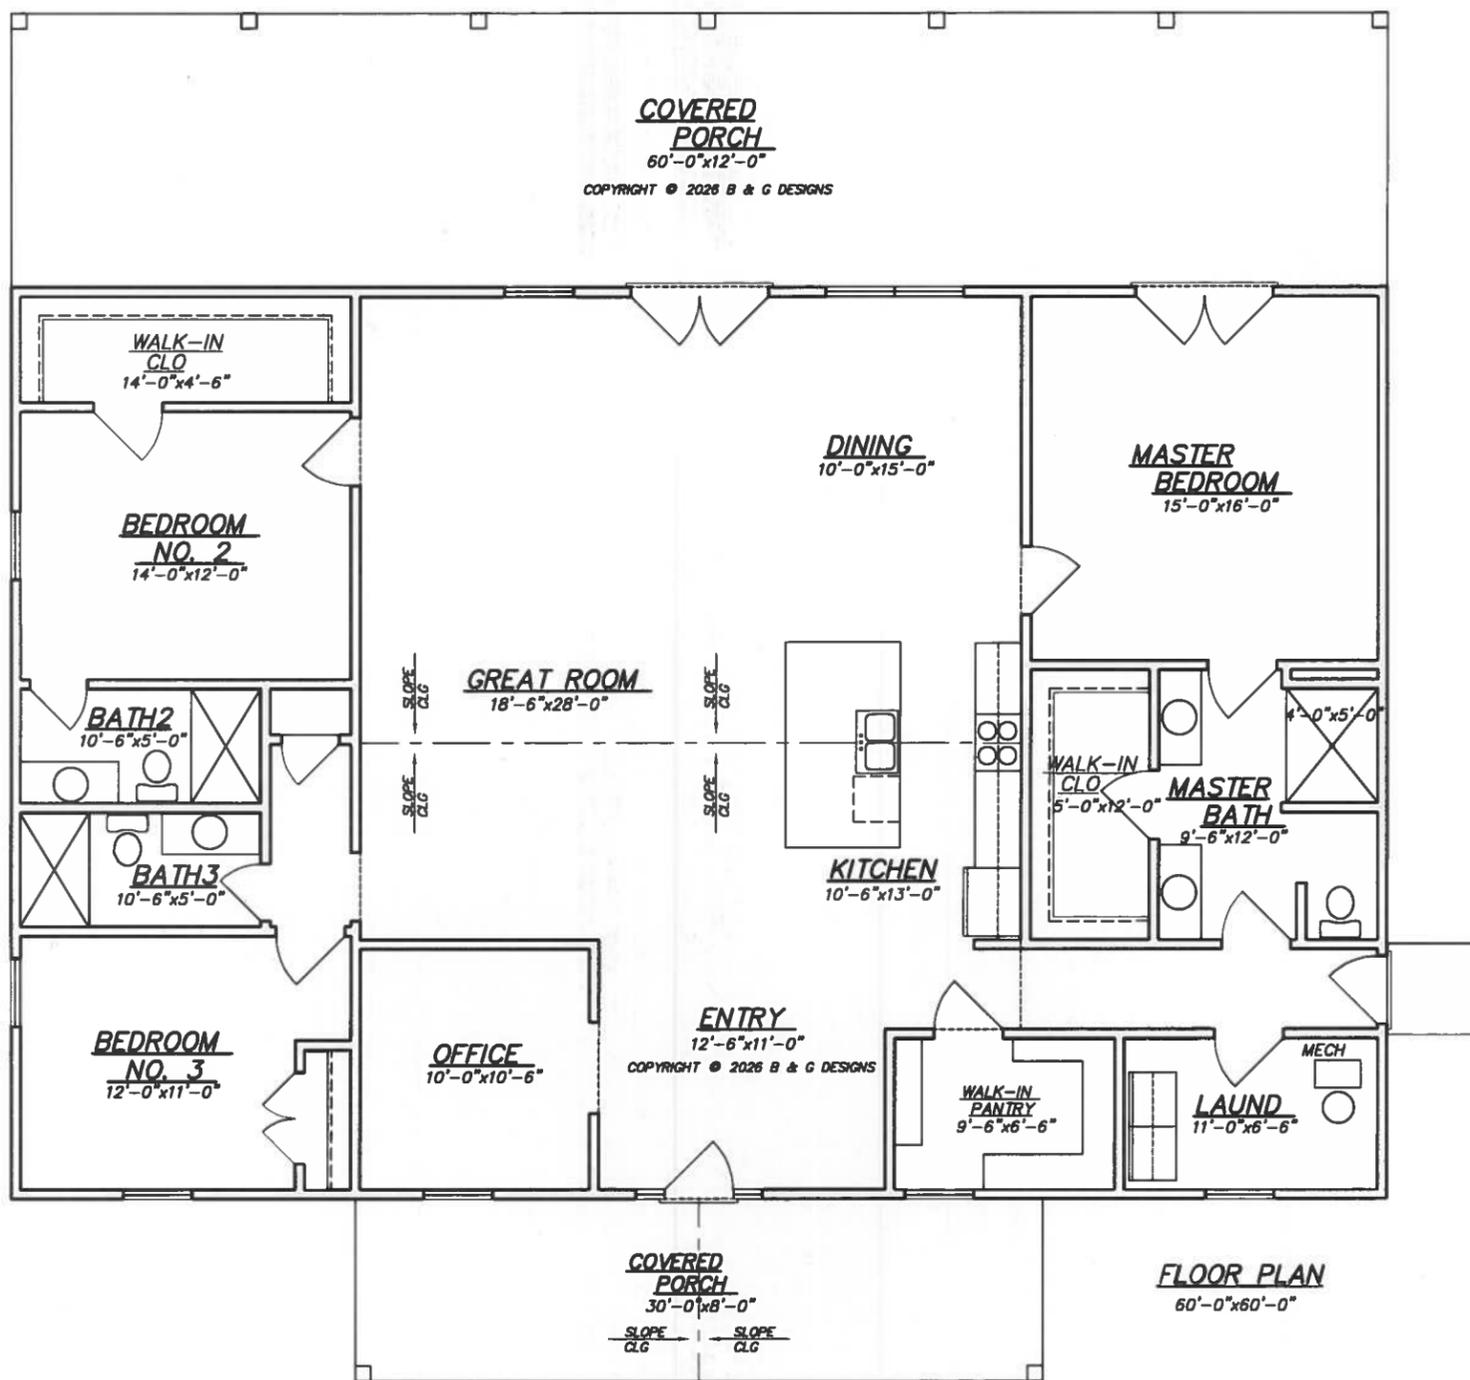

Floor Plan Scale: 1/8" = 1'-0" - Room Dimensions are Approximate

B AND G
DRAFTING INC.

(417) 883-5420
2104 So. STEWART
SPRINGFIELD, MO 65804

ROHLIN STRUCTURES

WWW.BGDRAFTING.COM

© 2010 B & G Designs

date:

JRA1125

sheet
of